




PLAN

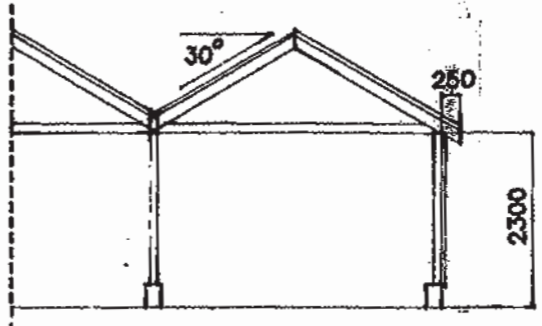


SNITT

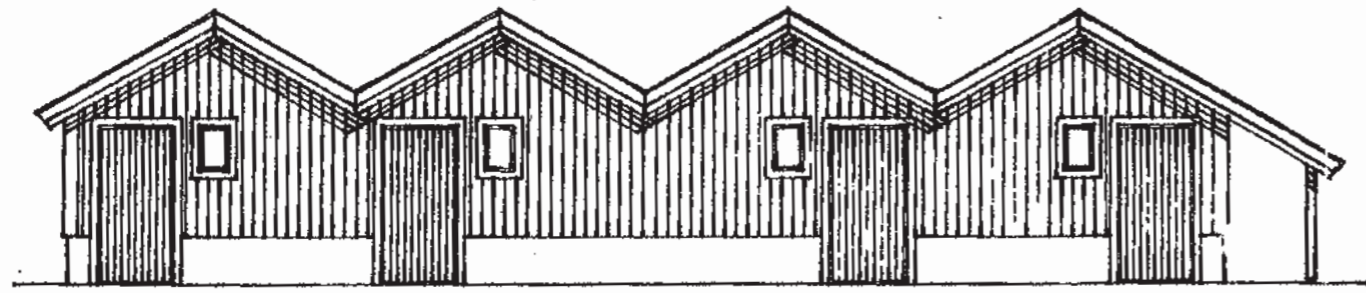


FASADE 1

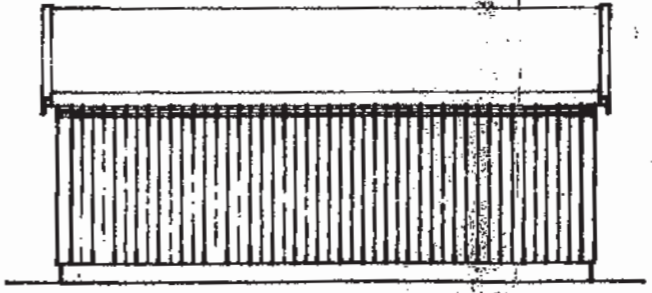

FASADE 2

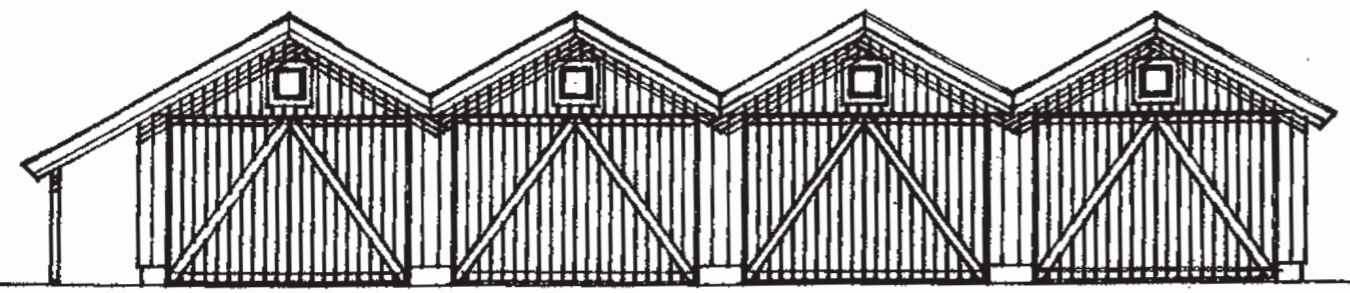

FASADE 3

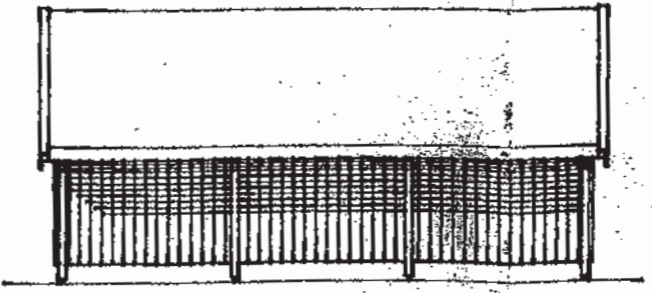

FASADE 4

A TAKVINKEL ENDRET	28.05.05
RETTELSER	DATO

BYGGHERRE:
KLOKKARBUKTA HYTTEFORENING

ADRESSE:
KVALVÅG
GJEMNES KOMMUNE

TEGNING:
PLAN, SNITT OG FASADER

SKALA: 1:100 DATO: 14.05.2005

INT. ARKITEKT MNIL NILS FISKE
8523 FREI TLF. 71 52 86 21